


LEGEND

(Symbol)	EXISTING/PROPOSED PROPERTY LINE
(Symbol)	PROPOSED SUBDIVISION LINE
(Symbol)	ADJACENT PROPERTY LINE
(Symbol)	EXISTING METLAND LINE AND DELINEATION
(Symbol)	EXISTING NYSECC METLAND BUFFER
(Symbol)	EXISTING TOWN METLAND BUFFER
(Symbol)	EXISTING BUILDING LINE
(Symbol)	EXISTING PAVEMENT EDGE/CURB LINE
(Symbol)	EXISTING CONTOUR
(Symbol)	EXISTING INDEX CONTOUR
(Symbol)	EXISTING STONE WALL
(Symbol)	EXISTING GUIDE RAIL
(Symbol)	EXISTING FENCE
(Symbol)	EXISTING UTILITY POLE
(Symbol)	PROPOSED BUILDING LINE
(Symbol)	PROPOSED WATER STORAGE TANK LINE
(Symbol)	POTENTIAL FUTURE BUILDING BY COUNTY
(Symbol)	PROPOSED EDGE OF PAVEMENT/CURB LINE
(Symbol)	PROPOSED LANEBANKED PARKING
(Symbol)	PROPOSED CONCRETE SIDEWALK
(Symbol)	PROPOSED DROP CURB AND RAMP
(Symbol)	PROPOSED FINISHED GRADE
(Symbol)	PROPOSED SPOT GRADE
(Symbol)	PROPOSED SANITARY SEWER MANHOLE
(Symbol)	PROPOSED STORM DRAIN MANHOLE
(Symbol)	PROPOSED TYPE CI DRAIN INLET
(Symbol)	PROPOSED TYPE DI DRAIN INLET
(Symbol)	PROPOSED RP-RAP
(Symbol)	PROPOSED HEADWALL
(Symbol)	PROPOSED END SECTION
(Symbol)	PROPOSED HYDRANT
(Symbol)	PROPOSED RETAINING WALL (DESIGN BY OTHERS)
(Symbol)	PROPOSED LIGHTING STANDARD (DESIGN BY OTHERS)
(Symbol)	BORING LOCATION AND DESIGNATION
(Symbol)	EXISTING FEATURE TO BE REMOVED

NOTES

- EXISTING CONDITIONS DEPICTED ON THIS PLAN HAVE BEEN TAKEN FROM SURVEYS PREPARED BY BAEY & WATSON, SURVEYING AND ENGINEERING, P.C.
- GEOTECHNICAL BORING/TEST PIT LOCATIONS DEPICTED ON THIS PLAN WERE TAKEN FROM THE GEOTECHNICAL REPORT ENTITLED "PRELIMINARY SUBSURFACE INVESTIGATION", DATED 10/07/1987, PREPARED BY SES CONSULTING ENGINEERS.

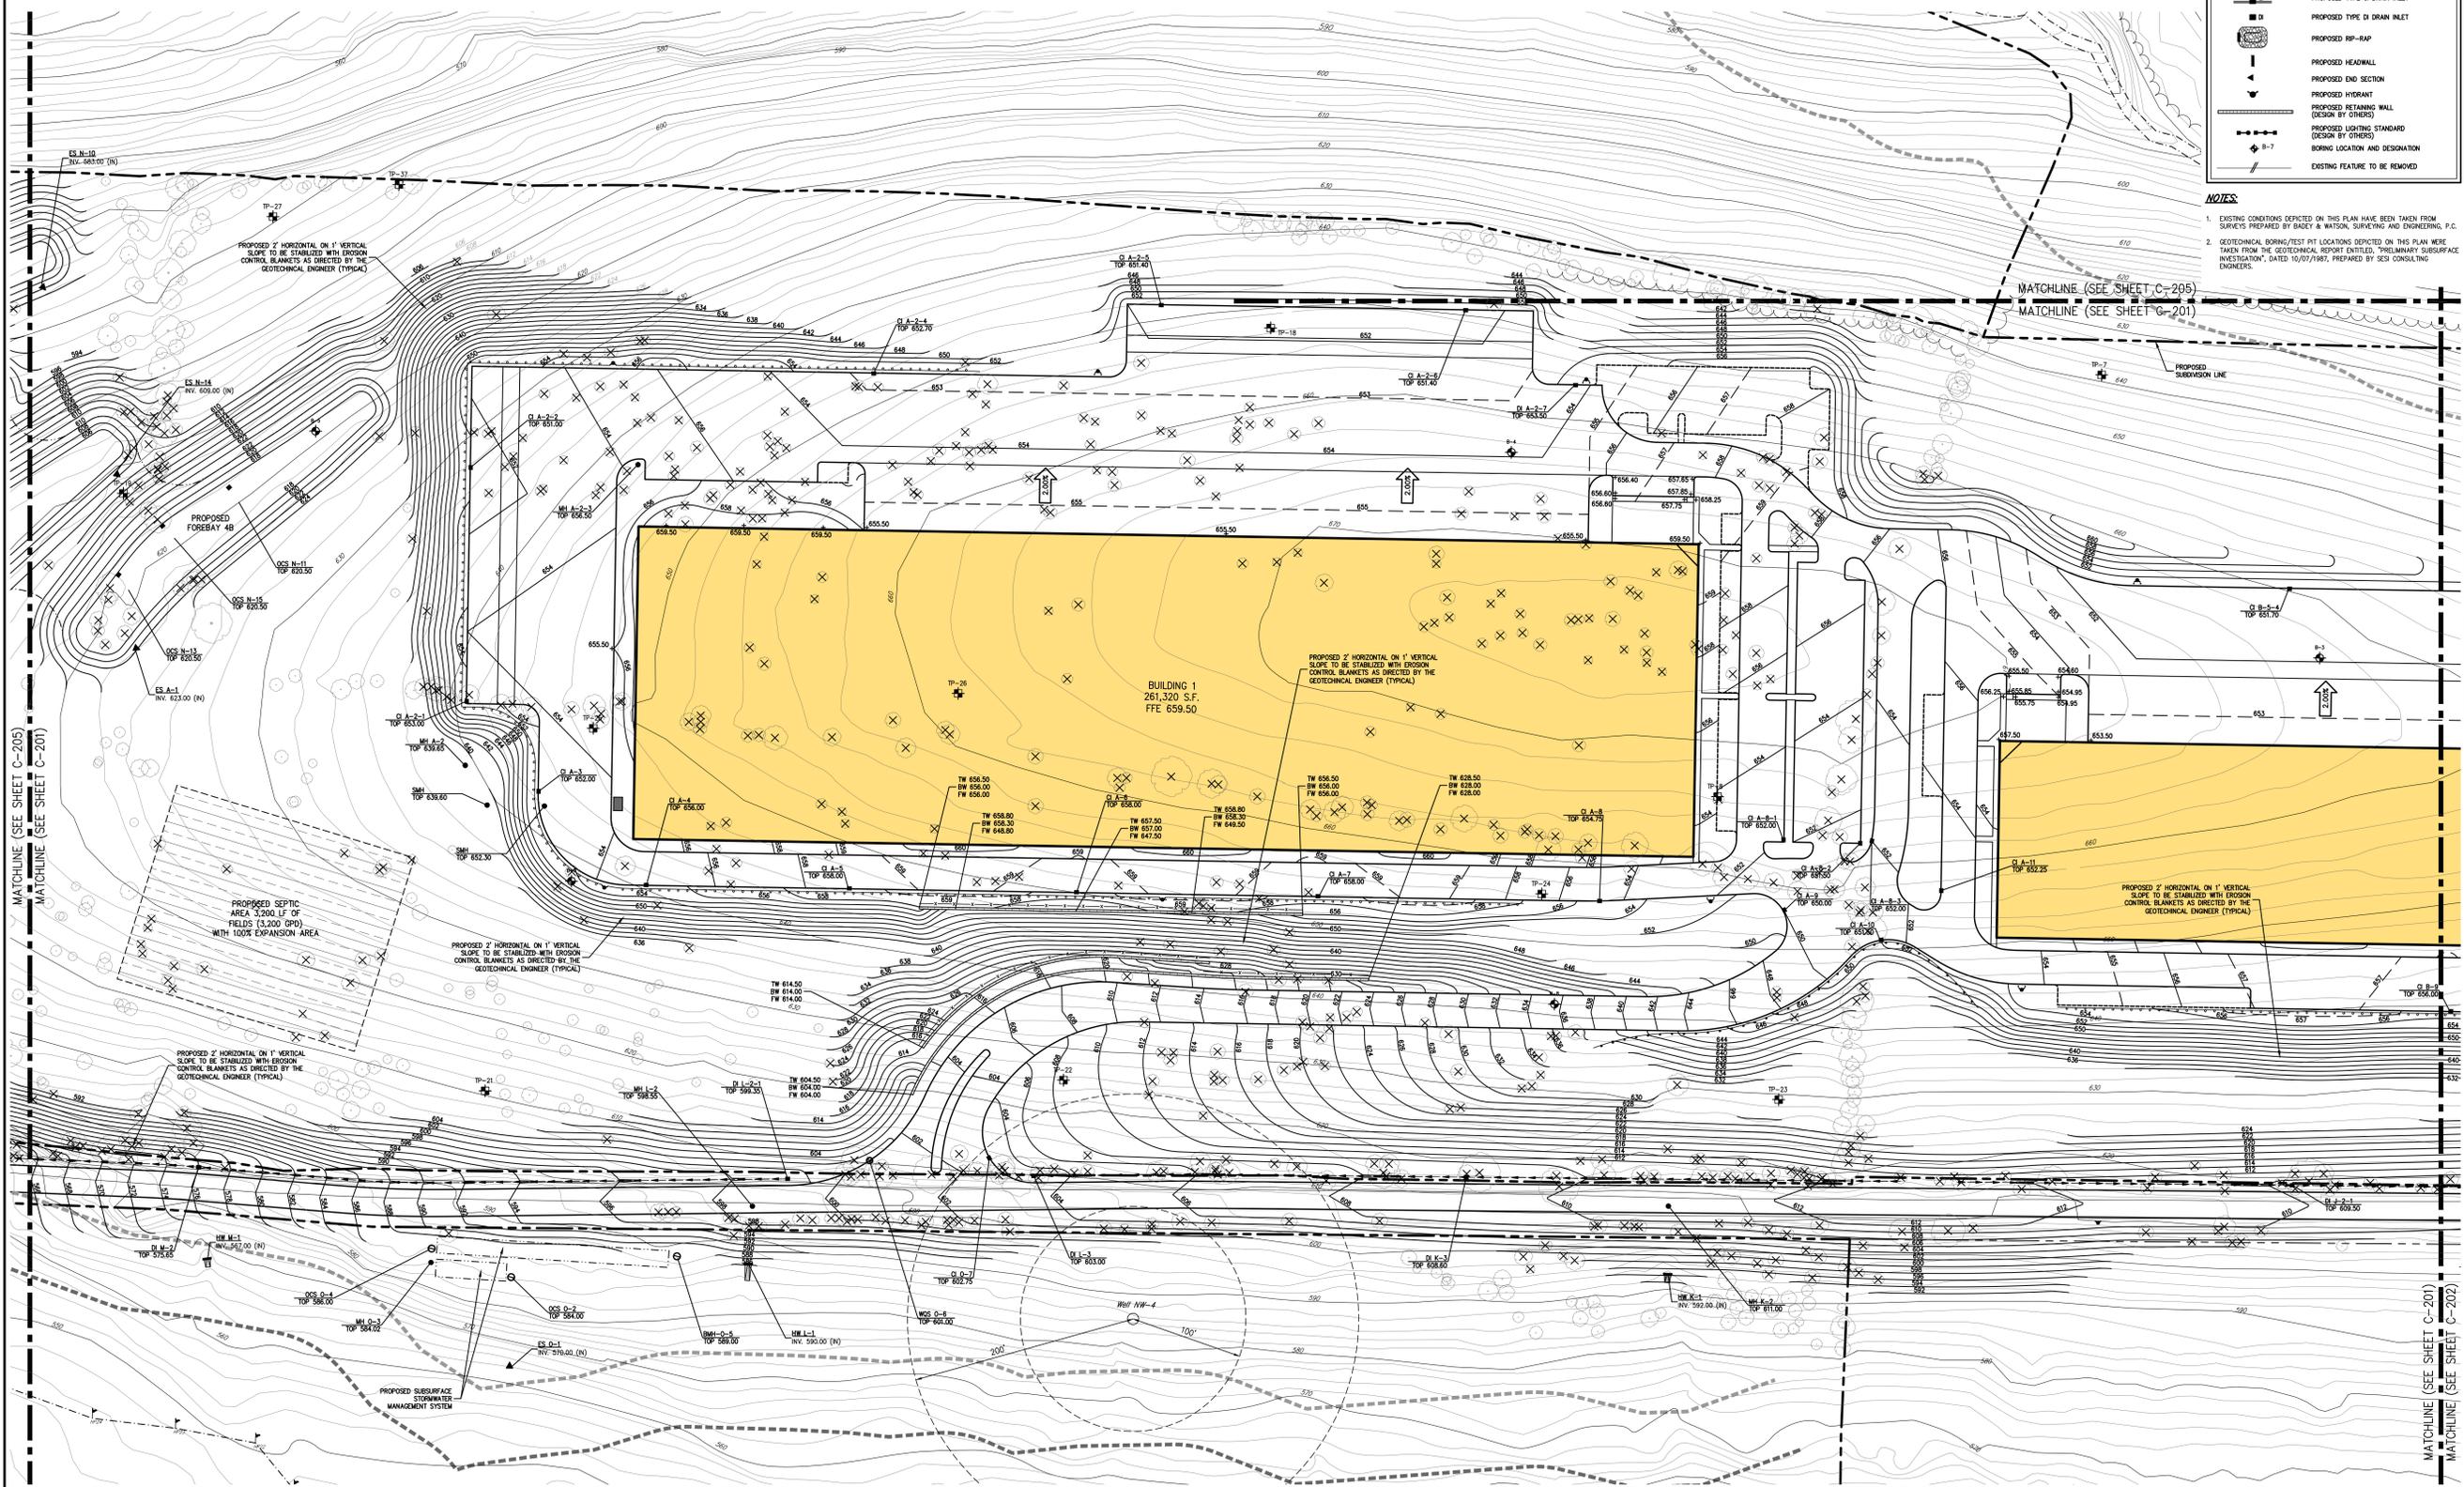

PUTNAM SEABURY PARTNERS, L.P.
287 KING STREET
CHAPPAQUA, NY 10514

APPLICANT/OWNER

No.	1.	DES. COMPLETENESS SUBMISSION
Date	05/11/2018	KRM
By		
Revision		

JMC Planning, Engineering, Landscape Architecture & Land Surveying, LLC
John Meyer Consulting, Inc.
123 BEVERLY DR. - WARDEN, NY 10584
PHONE: 845.333.5535 - FAX: 845.333.4102
WWW.JMCPINC.COM

JMC

GRADING PLAN 'A'
NORTHEAST INTERSTATE LOGISTICS CENTER
TOWN OF SOUTHEAST, NEW YORK

ANY ALTERATION OF PLANS, SPECIFICATIONS, PLATS AND REPORTS BEARING THE SEAL OF A LICENSED PROFESSIONAL ENGINEER OR LICENSED LAND SURVEYOR IS A VIOLATION OF SECTION 7209 OF THE NEW YORK STATE EDUCATION LAW, EXCEPT AS PROVIDED FOR BY SECTION 7209, SUBSECTION 2.

NOT FOR CONSTRUCTION

Drawn	KRM	Approved	R.P.
Scale	1" = 50'		
Date	11/06/2017		
Project No.	14012		
Sheet No.	GRADING A	of	2 (PARTIAL)
Client			

C-201