


Sym.	Quan.	Botanical Name	Common Name	Size	Root
AR	9	ACER RUBRUM OCTOBER GLORY*	OCTOBER GLORY RED MAPLE	3in-3 1/2in DBH	B&B
MS	5	MALUS SNOWDRIFT	SNOWDRIFT FLOWERING CRABAPPLE	2 1/2in-3in DBH	B&B
NS	8	NYSSA SYLVATICA	BLACK TUPELO	3in-3 1/2in DBH	B&B
QR	6	QUERCUS RUBRA	RED OAK	3in-3 1/2in DBH	B&B

**LEGEND**

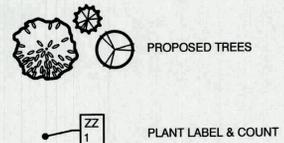

**SEEDING OPERATIONS**

**A. FERTILIZER AND LIMESTONE**

CONTRACTOR SHALL CONDUCT APPROPRIATE SOIL TESTS TO DETERMINE AMOUNT OF FERTILIZER AND LIMESTONE REQUIRED TO ENSURE AN ACCEPTABLE LAWN.  
 GROUND LIMESTONE: 100LBS/1000S.F.  
 COMMERCIAL FERTILIZER: \* 20LBS/1000S.F.  
 \*PERCENTAGES OF NITROGEN, PHOSPHORIC ACID AND POTASH TO BE DETERMINED BY SOIL TESTS.

**B. MEADOW MIX**

USE "NATIVE NORTHEAST WILDFLOWER SEED MIX" AND "NORTHEAST NATIVE GRASS SEED MIX" FROM AMERICAN MEADOWS (877-309-7333) AT A RATE OF 1 LB./1000 S.F. EACH

**C. LAWN SEED**

SEED MIXTURE FOR: LATE SUMMER / EARLY FALL / EARLY SPRING PLANTING. SOW AT RATE OF 4 LBS/1000 S.F.	
CREeping RED FESCUE	35 PARTS
CHEWINGS RED FESCUE	20 PARTS
KENTUCKY 31 TALL FESCUE	15 PARTS
ROUGH BLUEGRASS	20 PARTS
BARON BLUEGRASS	20 PARTS
SEED MIXTURE FOR PLANTING MAY 1 TO LATE SUMMER. SOW AT A RATE OF 6 LBS/1000 S.F.	
CREeping RED FESCUE	35 PARTS
CHEWINGS RED FESCUE	20 PARTS
KENTUCKY 31 TALL FESCUE	20 PARTS
DOMESTIC RYEGRASS	25 PARTS

**33 SEEDING OPERATIONS & MIXES**  
N.T.S.

**PLANT LIST NOTES:**


- THE CONTRACTOR IS RESPONSIBLE FOR VERIFYING PLANT QUANTITIES BY COUNT ON THE PLAN. IF THERE IS A DISCREPANCY BETWEEN THE PLAN AND THE PLANT LIST, THE PLAN WILL PREVAIL.
- SUBSTITUTIONS ARE ALLOWED DUE TO AVAILABILITY AND HEALTH OF PLANTS. ALL SUBSTITUTIONS SHALL BE APPROVED BY THE PROJECT LANDSCAPE ARCHITECT AND THE PLANNING DEPARTMENT OF THE TOWN OF PATTERSON PRIOR TO PURCHASE.
- ALL LANDSCAPE PLANTINGS SHALL BE TAKEN FROM HEALTHY NURSERY STOCK.
- ALL SHRUBS AND PERENNIALS TO BE INSTALLED IN PLANT BED WITH 3" PINE BARK MULCH. PROVIDE SHOVEL EDGE ON BED.
- DO NOT OVER MULCH TREE PLANTING. USE ONLY PINE BARK MULCH.
- ALL MATERIAL - PLANTS, SOIL, GROWING MEDIUM - MUST BE FREE OF INVASIVE SPECIES - ESPECIALLY PURPLE LOOSESTRIPE.
- ALL LANDSCAPE PLANTINGS SHALL BE MAINTAINED IN A HEALTHY CONDITION AT ALL TIMES. ANY DEAD OR DISEASED PLANTS SHALL BE IMMEDIATELY REPLACED "IN KIND" BY THE PROJECT OWNER.

**32 PLANT LIST NOTES**  
N.T.S.

**PLANTING NOTE**  
 PLACE TOPSOIL MIXTURE IN BOTTOM OF HOLE AND SATURATE. AFTER PLACING PLANT, WORK TOPSOIL MIXTURE CAREFULLY AROUND ROOT BALL AND THEN SATURATE. WHEN HOLE IS ONE HALF FULL OF MIXTURE, SATURATE AGAIN. FILL HOLE COMPLETELY WITH TOPSOIL MIXTURE AND SATURATE AGAIN.

DECIDUOUS TREES WITH LESS THAN 2 1/2" CAL. AND EVERGREEN TREES LESS THAN 4' HT. SHALL BE STAKED WITH TWO EQUALLY SPACED STAKES AROUND THE TREE.

STAKES SHALL BE UNIFORM IN HEIGHT AND FASTENED TO EACH TREE AT ABOUT 5' BY MEANS OF TWO STRANDS OF TWISTED #10 GAUGE IRON WIRE.

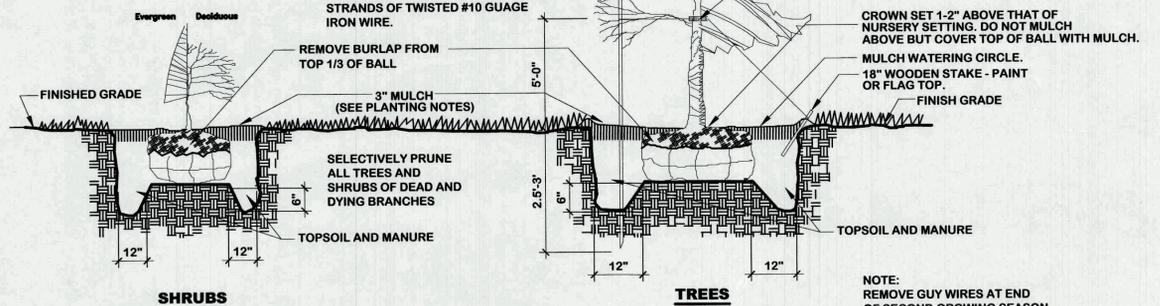

**31 PLANTING DETAILS**  
N.T.S.

REVISIONS	DATE	DESCRIPTION	BY/CK	DATE	DESCRIPTION	BY/CK
9/04/18	8/31/18	REVISED PER TOWN COMMENTS				
		REVISED FOR NYCDEP SUBMISSION				

<b>PLANTING PLAN</b>		DATE: 05-03-18
<b>SOUTHEAST EXECUTIVE PARK</b>		SCALE: 1" = 30'
185 ROUTE 312		FILE: 2102
TOWN OF SOUTHEAST, PUTNAM COUNTY, NY		DSGN / CHK: TH
		DRN. BY: XX
		SHT NO. 10 OF 10
		DWG NO. <b>L-2</b>

**LADA, P.C.**  
Land Planners  
104 West Street  
Simsbury, CT 06070 (860) 651-4971  
Brewster, NY 10509 (845) 278-7424

**BIBBO ASSOCIATES, LLP**  
293 ROUTE 100 SUITE 203  
SOMERS, NEW YORK 10589  
TEL. 914 277 5805



UNAUTHORIZED ALTERATIONS AND ADDITIONS TO THIS DRAWING IS A VIOLATION OF SECTION 2209 OF THE NEW YORK STATE PLANNING LAW.  
 COPYRIGHT © 2018 BIBBO ASSOCIATES, LLP  
 ALL RIGHTS RESERVED. UNAUTHORIZED REPRODUCTION OR DISTRIBUTION IS A VIOLATION OF APPLICABLE LAWS.